

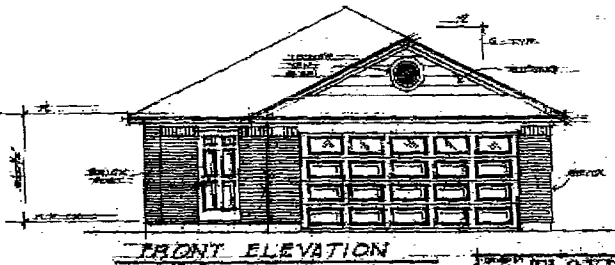
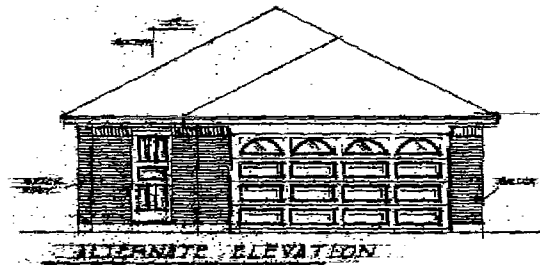
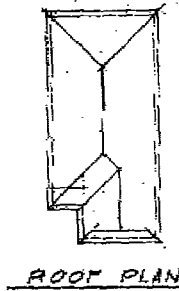
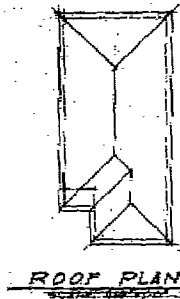
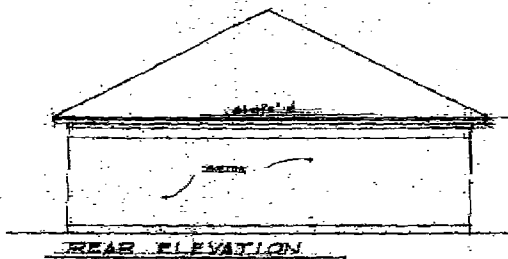
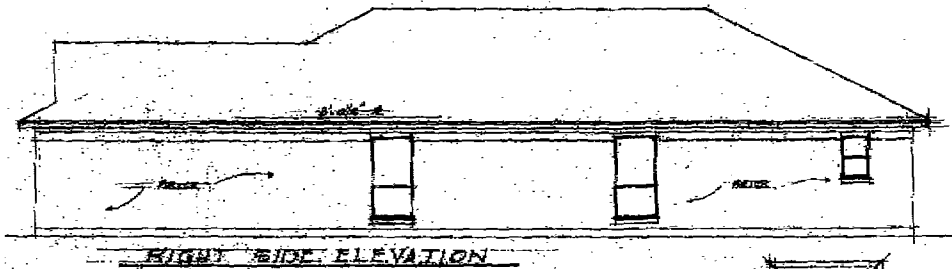
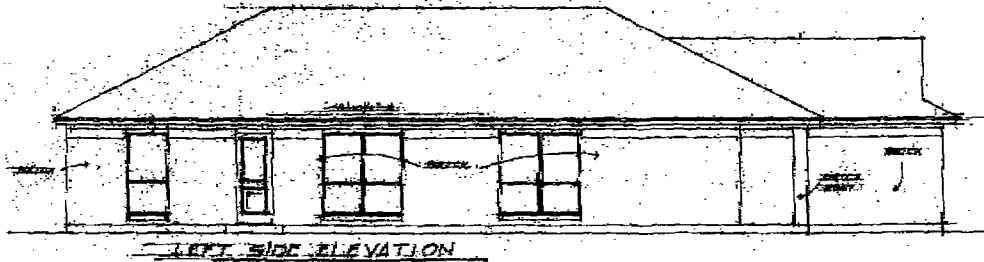


Winding Creek  
Joshua TX.

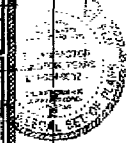

DATE	10/1/00
SCALE	1/4" = 1'-0"
DESIGNER	FLOYD LAY
CHECKER	DAVID LAY
NO.	2

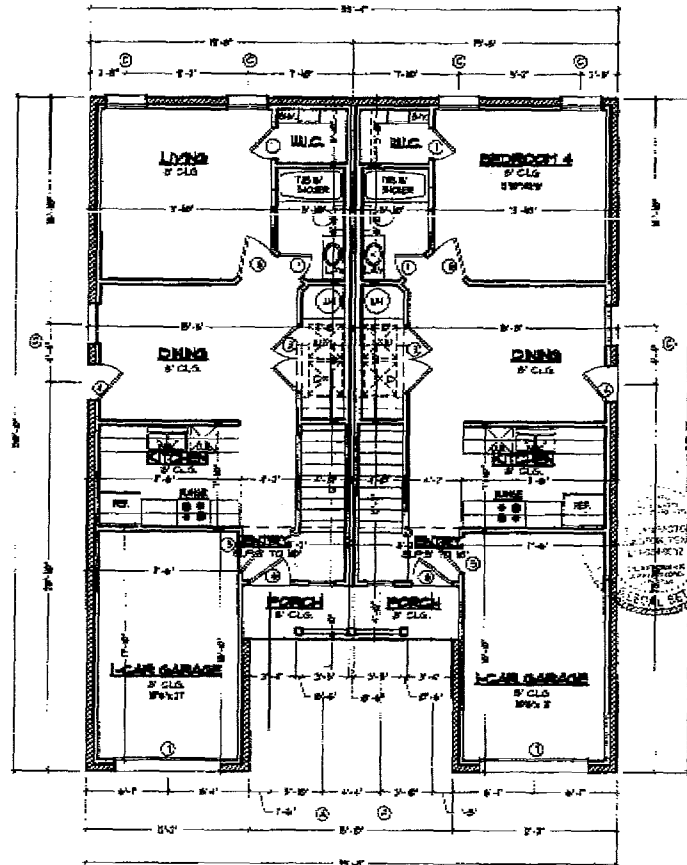

WINDOW SCHEDULE			
A	WIND	84"	
B	WIND	84"	
C	WIND	84"	
D	WIND	84"	

DOOR SCHEDULE			
1	SLIP		
2	SLIP		
3	SLIP		
4	TRICH		
5	TRICH		
6	TRICH		
7	TRICH		
8	TRICH		
9	TRICH		
10	TRICH		

**LOWER FLOOR PLAN**  
10/1/08

NOTES: IT IS THE SOLE RESPONSIBILITY OF THE BUILDER TO VERIFY ALL ASPECTS OF THIS PLAN AND TO ENSURE THAT THE PLANNED ALL APPLICABLE CODES AND REQUIREMENTS.

The Plan Factory, Inc. and its affiliates are not responsible for the accuracy or completeness of the information provided on this website. 

**THE PLAN FACTORY**  
3711 W. GREEN OAKS BLVD. - SUITE C - ARLINGTON, TX 76018  
METRO (817) 654-9012




DESCRIPTION	
SQUARE FOOTAGE	
LIVING	96 SQ FT
DINING	96 SQ FT
TOTAL AC.	842 SQ FT
KITCHEN	96 SQ FT
GARAGE	96 SQ FT
PORCH	96 SQ FT
PATIO	96 SQ FT
TOTAL DR.	96 SQ FT

Drawn: SBMLZ  
Chk: SBMLZ  
Date: OCT 08

PLAN NO.

DUPLICATE 26-84

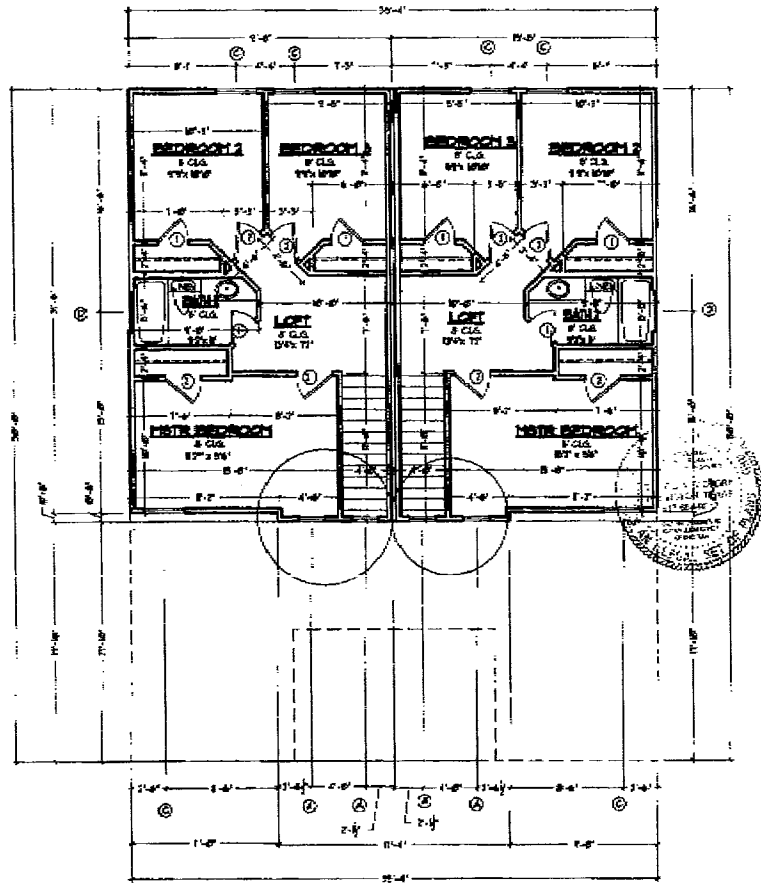

WINDOW SCHEDULE

NO.	TYPE	SIZE	AREA
A	2000	600	
B	2000	600	
C	2000	600	
D	2000	600	

DOOR SCHEDULE

NO.	TYPE	DESCRIPTION
1	2000	
2	2000	
3	2000	
4	2000	
5	2000	
6	2000	
7	2000	
8	2000	

UPPER FLOOR PLAN  
W-1-F

NOTE: IT IS THE SOLE RESPONSIBILITY OF THE SUBMITTER TO VERIFY ALL ASPECTS OF THIS PLAN AND TO ENSURE THAT THIS PLAN MEETS ALL GOVERNMENT CODES & REGULATIONS.

This Plan is the property of PlanFactory.com and is not to be reproduced, stored, or transmitted in any form or by any means, electronic or mechanical, including photocopying, recording, or by any information storage and retrieval system, without the prior written permission of PlanFactory.com. Building codes and regulations may vary by jurisdiction.

**THE PLAN FACTORY**  
3711 W. GREEN OAKS BLVD. - SUITE C - ARLINGTON, TX 76010  
METRO (817) 654-9012



DESCRIPTION

DESCRIPTION	AREA
BASELINE FOOTPRINT	
LOBBY	100 SF
HALL	100 SF
TOTAL A/C	100 SF
OVERALL	100 SF
POOR	100 SF
PATIO	100 SF
TOTAL	100 SF

Drawn: REALJ  
Chk: \_\_\_\_\_  
Date: OCT 04

PLAN NO.  
DUP10252684